
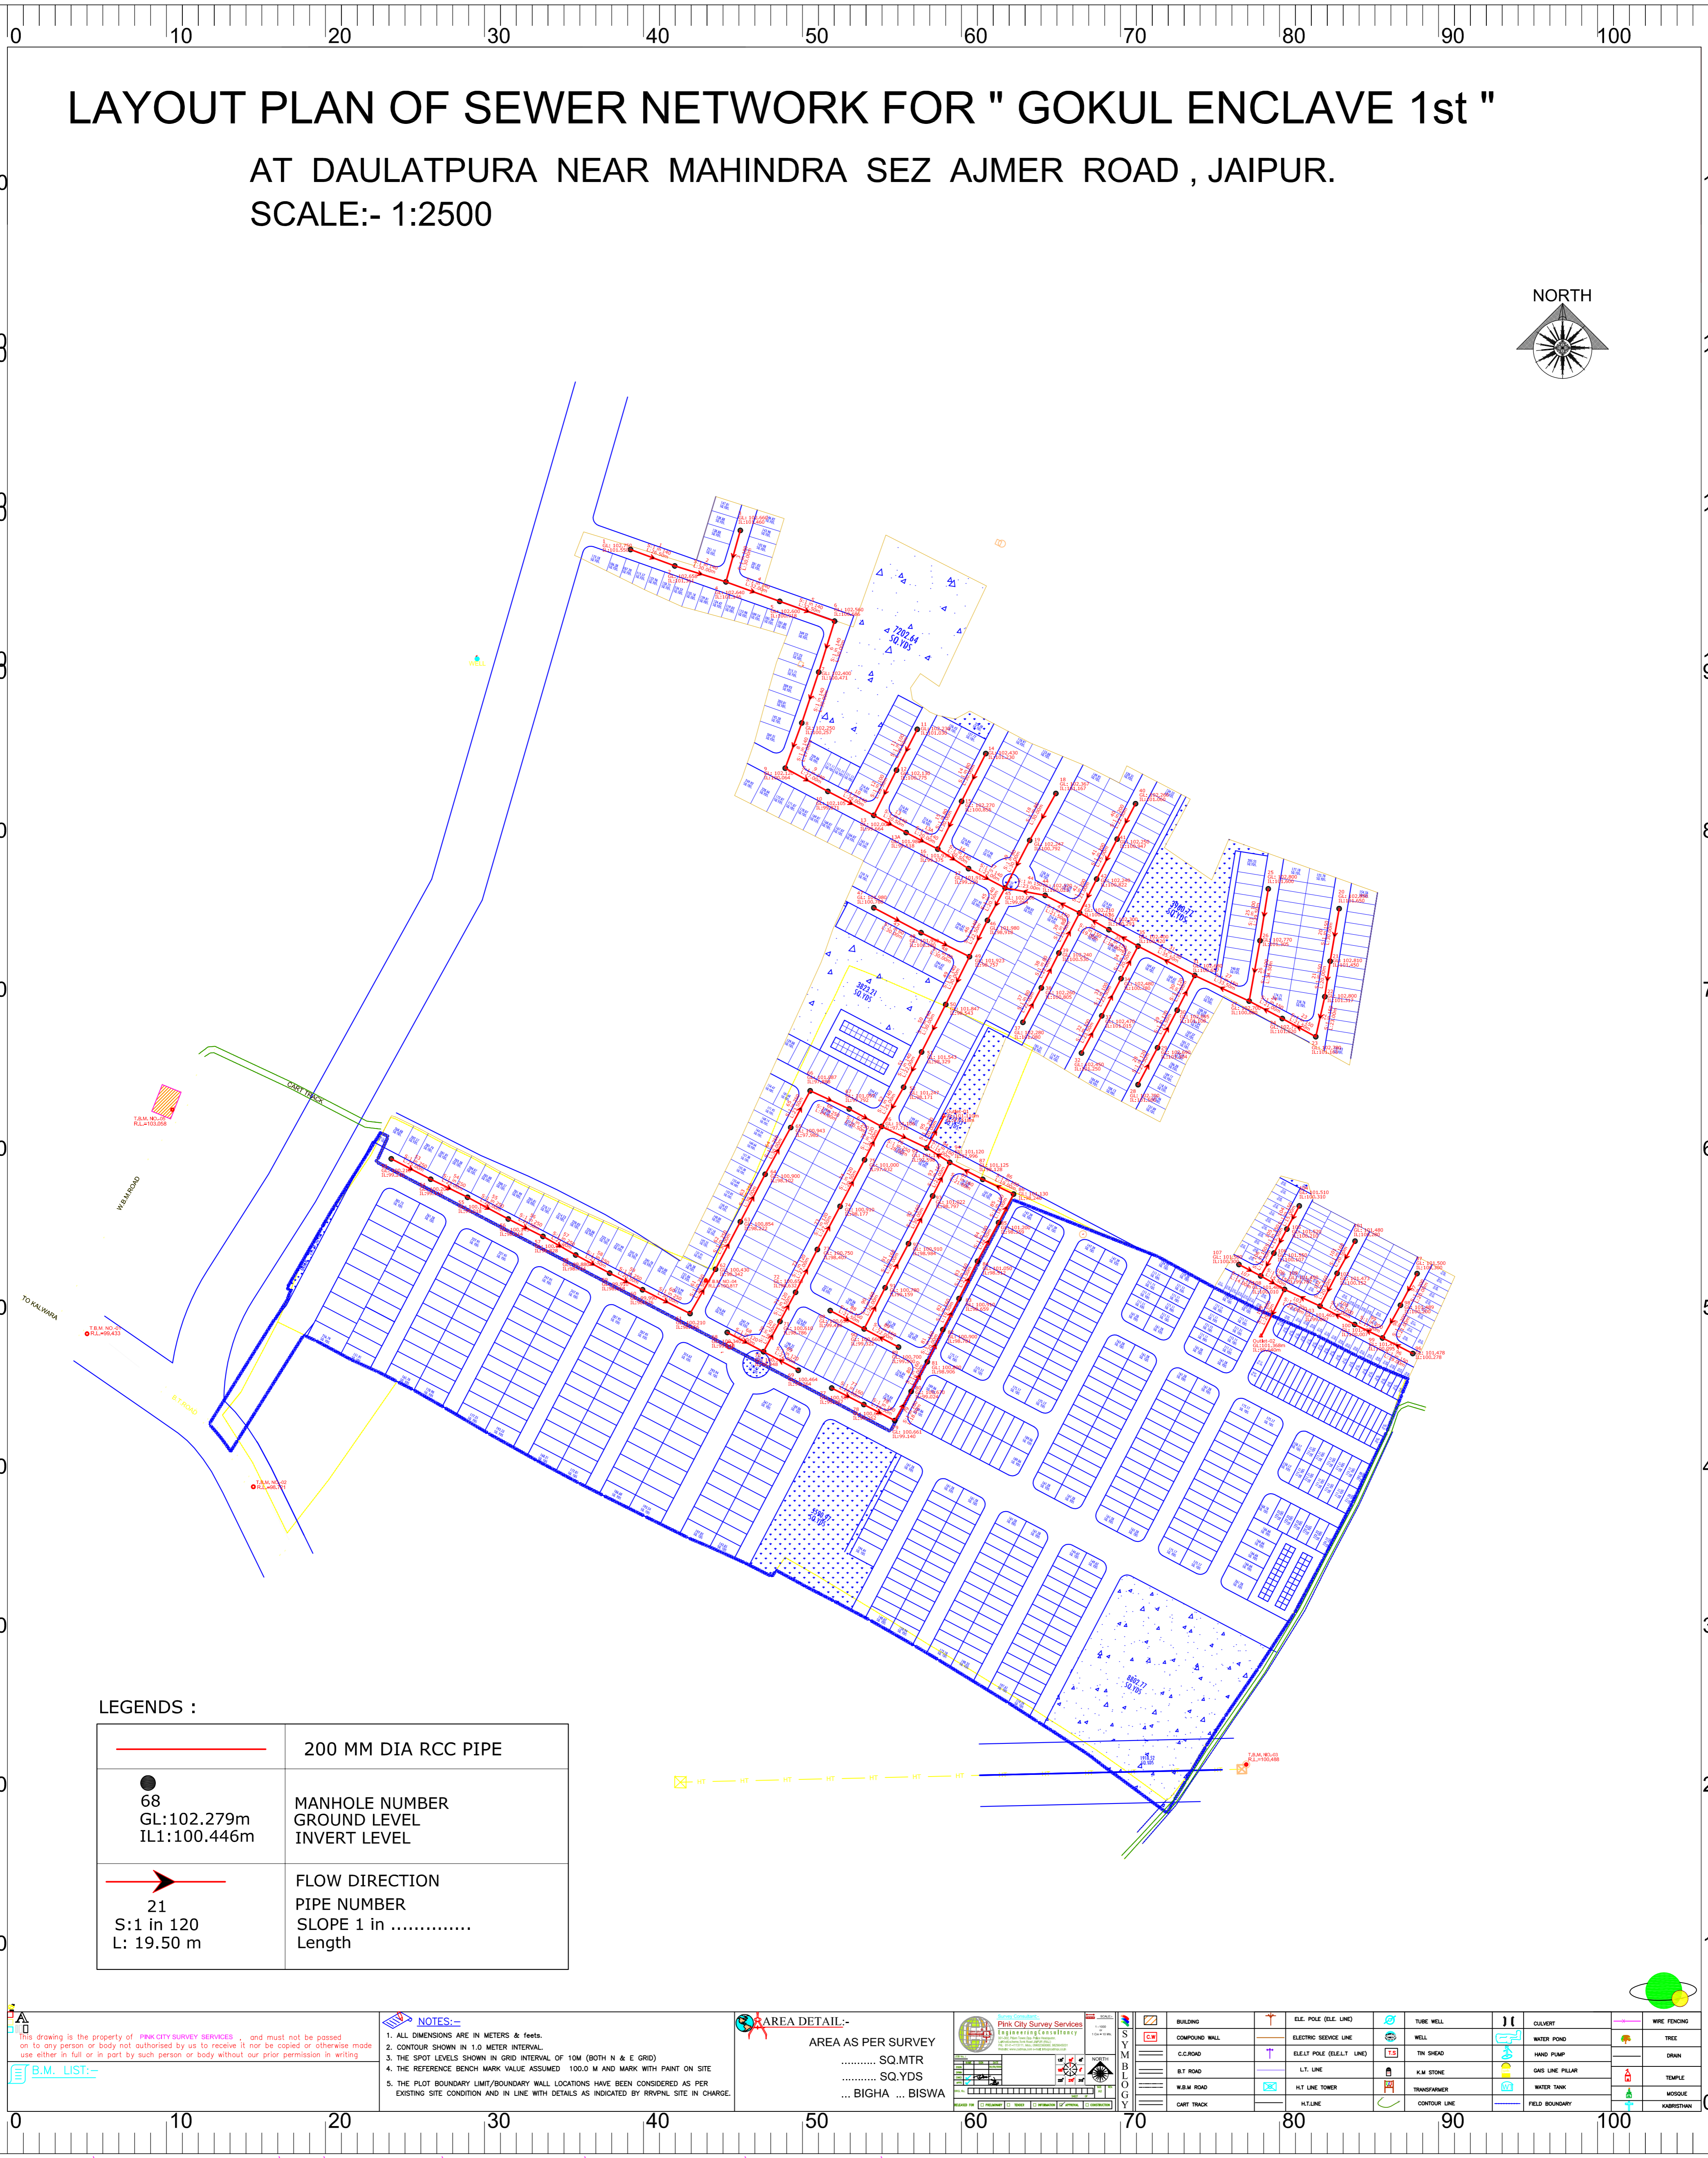


LAYOUT PLAN OF SEWER NETWORK FOR " GOKUL ENCLAVE 1st "

AT DAULATPURA NEAR MAHINDRA SEZ AJMER ROAD , JAIPUR.

SCALE:- 1:2500

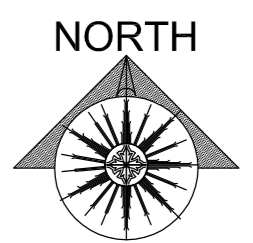

LEGENDS :

	200 MM DIA RCC PIPE
	MANHOLE NUMBER GROUND LEVEL INVERT LEVEL
	FLOW DIRECTION PIPE NUMBER SLOPE 1 in Length

NOTES:-

1. ALL DIMENSIONS ARE IN METERS & FEET.
2. CONTOUR SHOWN IN 1.0 METER INTERVAL.
3. THE SPOT LEVELS SHOWN IN GRID INTERVAL OF 10M (BOTH N & E GRID)
4. THE REFERENCE BENCH MARK VALUE ASSUMED 100.0 M AND MARK WITH PAINT ON SITE
5. THE PLOT BOUNDARY LIMIT/BOUNDARY WALL LOCATIONS HAVE BEEN CONSIDERED AS PER EXISTING SITE CONDITION AND IN LINE WITH DETAILS AS INDICATED BY RRVPNL SITE IN CHARGE.

AREA DETAIL:-

AREA AS PER SURVEY
..... SQ.MTR
..... SQ.YDS
... BIGHA ... BISWA

	BUILDING		ELE. POLE (ELE. LINE)		TUBE WELL		CULVERT		WIRE FENCING
	COMPOUND WALL		ELECTRIC SERVICE LINE		WELL		WATER POND		TREE
	G.C. ROAD		ELECT. POLE (E.L.T. LINE)		TIN SHED		HAND PUMP		DRAIN
	B.T. ROAD		L.T. LINE		G.M. STONE		G.M. LINE PILLAR		TEMPLE
	W.B.M. ROAD		H.T. LINE TOWER		TRANSFORMER		WATER TANK		MOSQUE
	CART TRACK		H.T. LINE		CONTOUR LINE		FIELD BOUNDARY		KABRAH