


ROAD LEVEL DRAWING FOR SHYAM SAROVAR SCHEME AT AJMER ROAD, JAIPUR

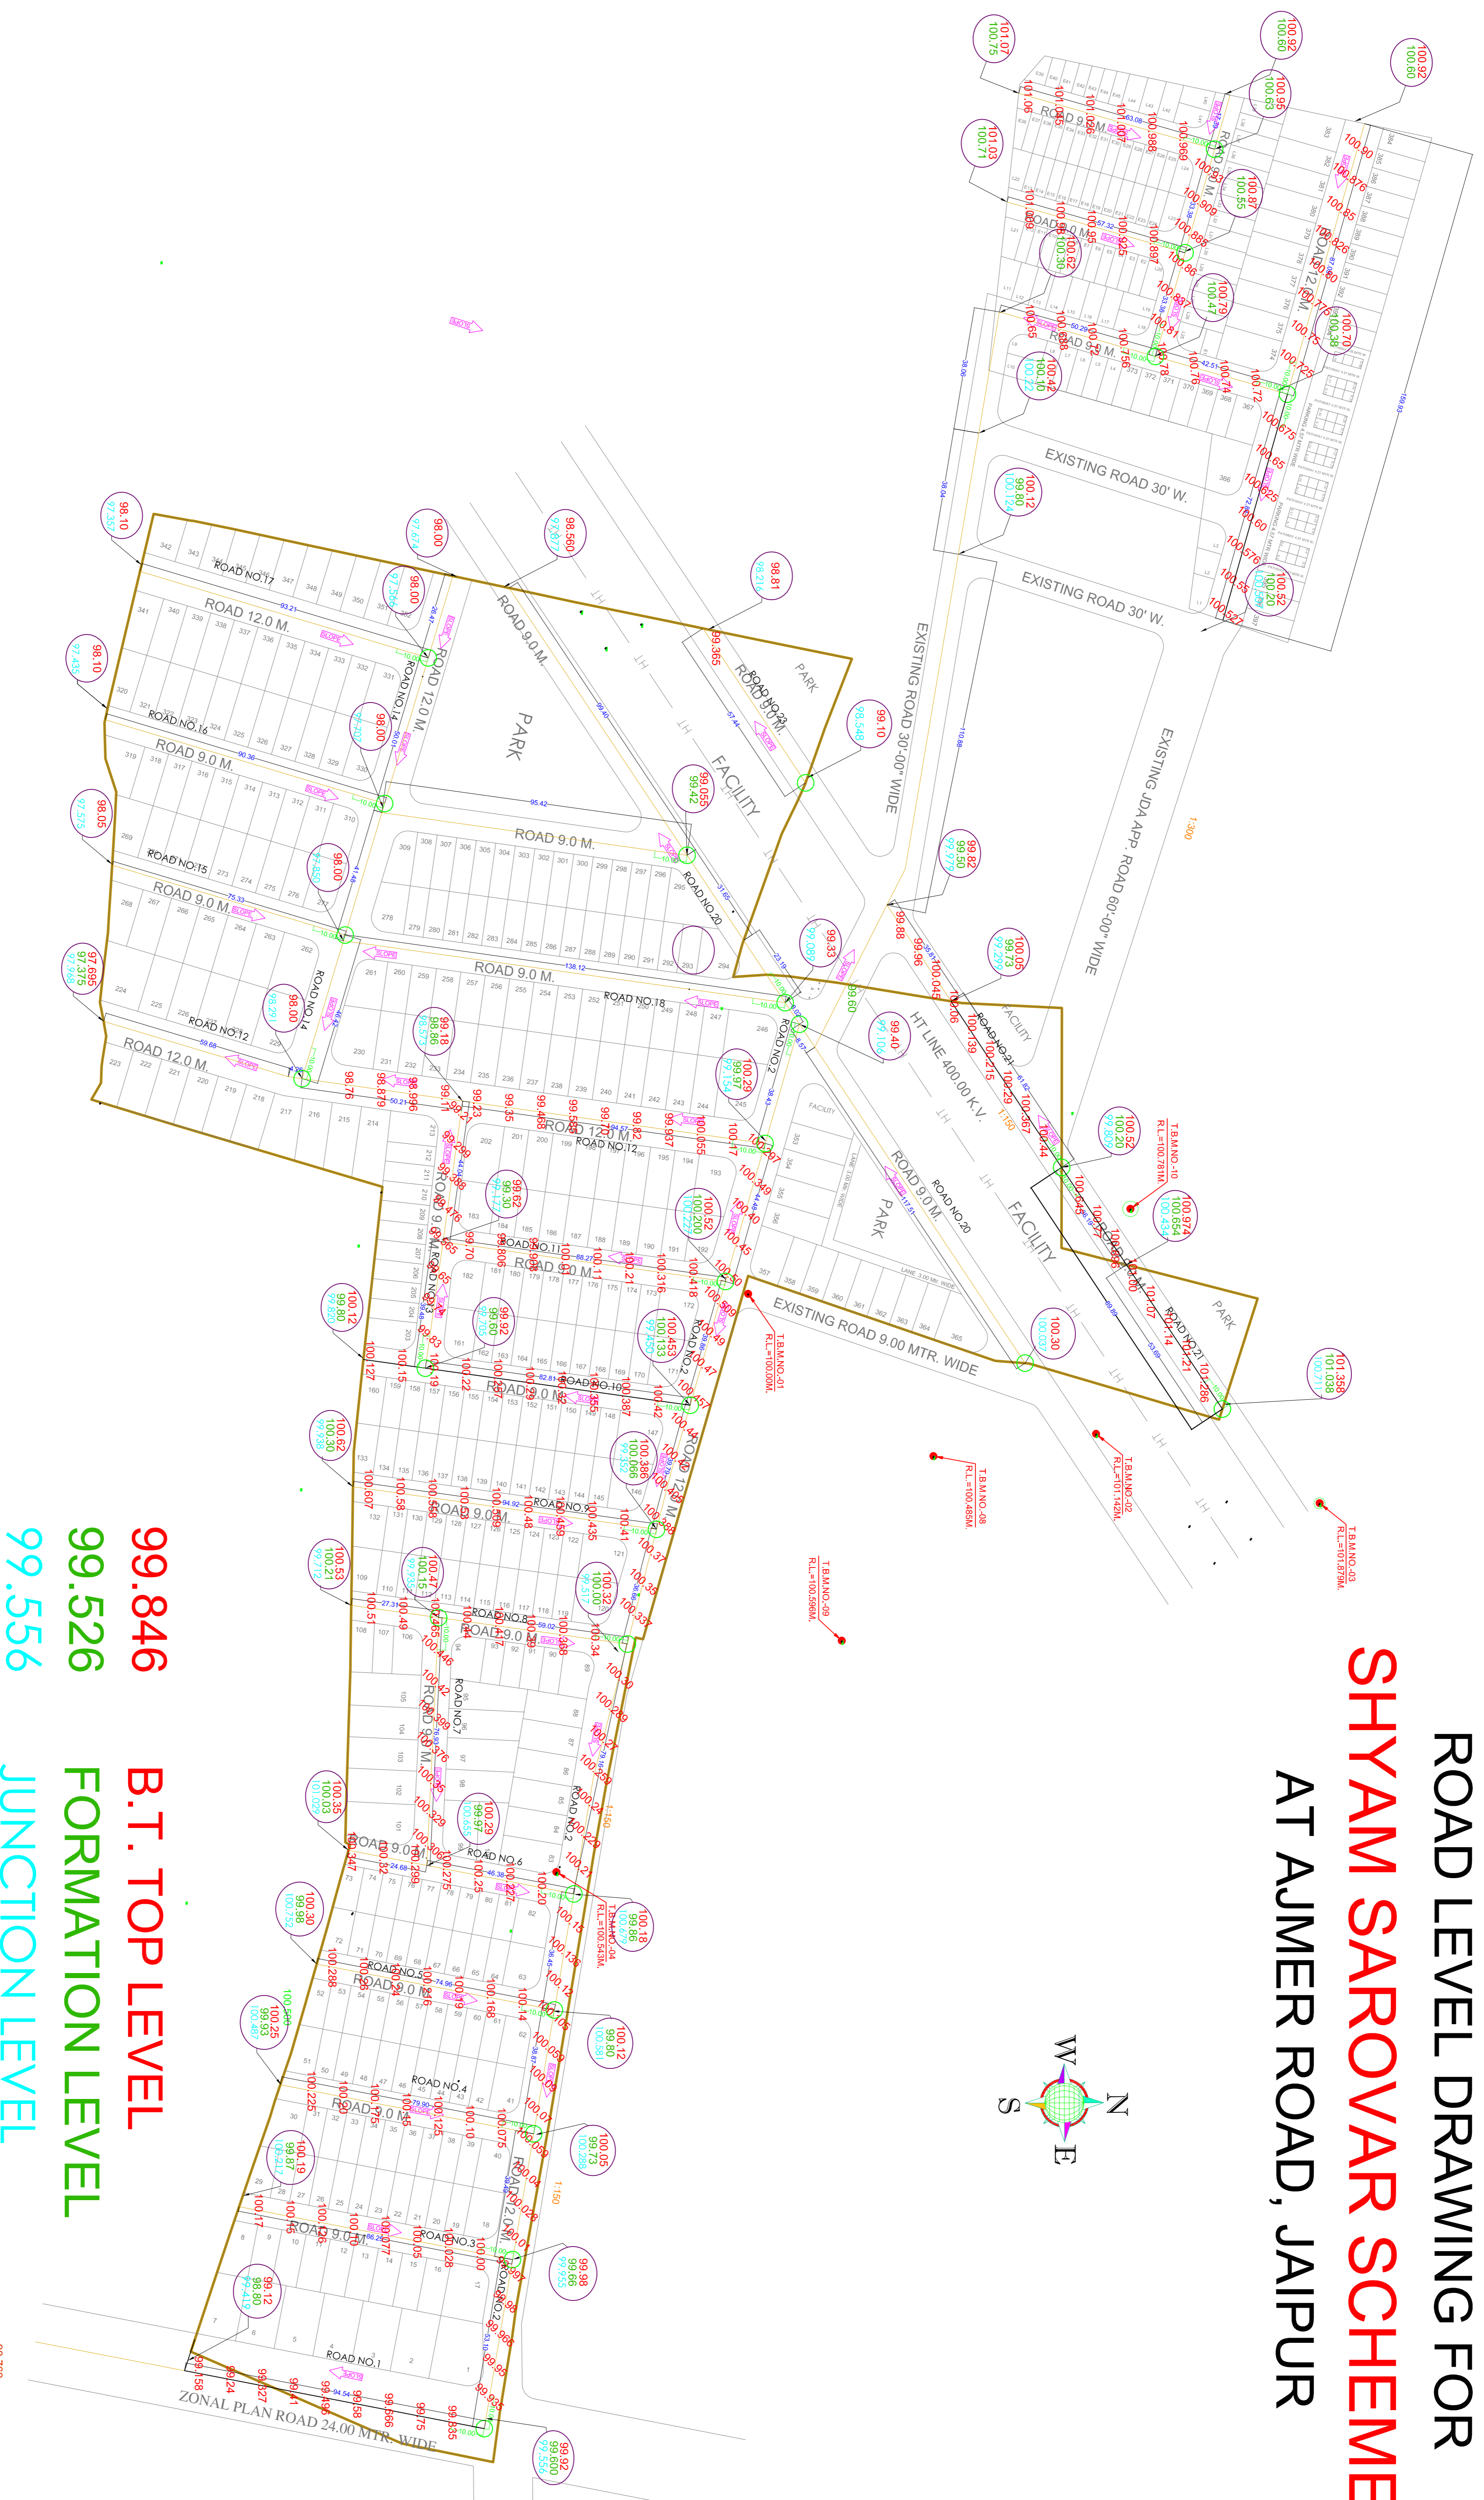

99.846 B.T. TOP LEVEL
99.526 FORMATION LEVEL
99.556 JUNCTION LEVEL

98.615

98.788