

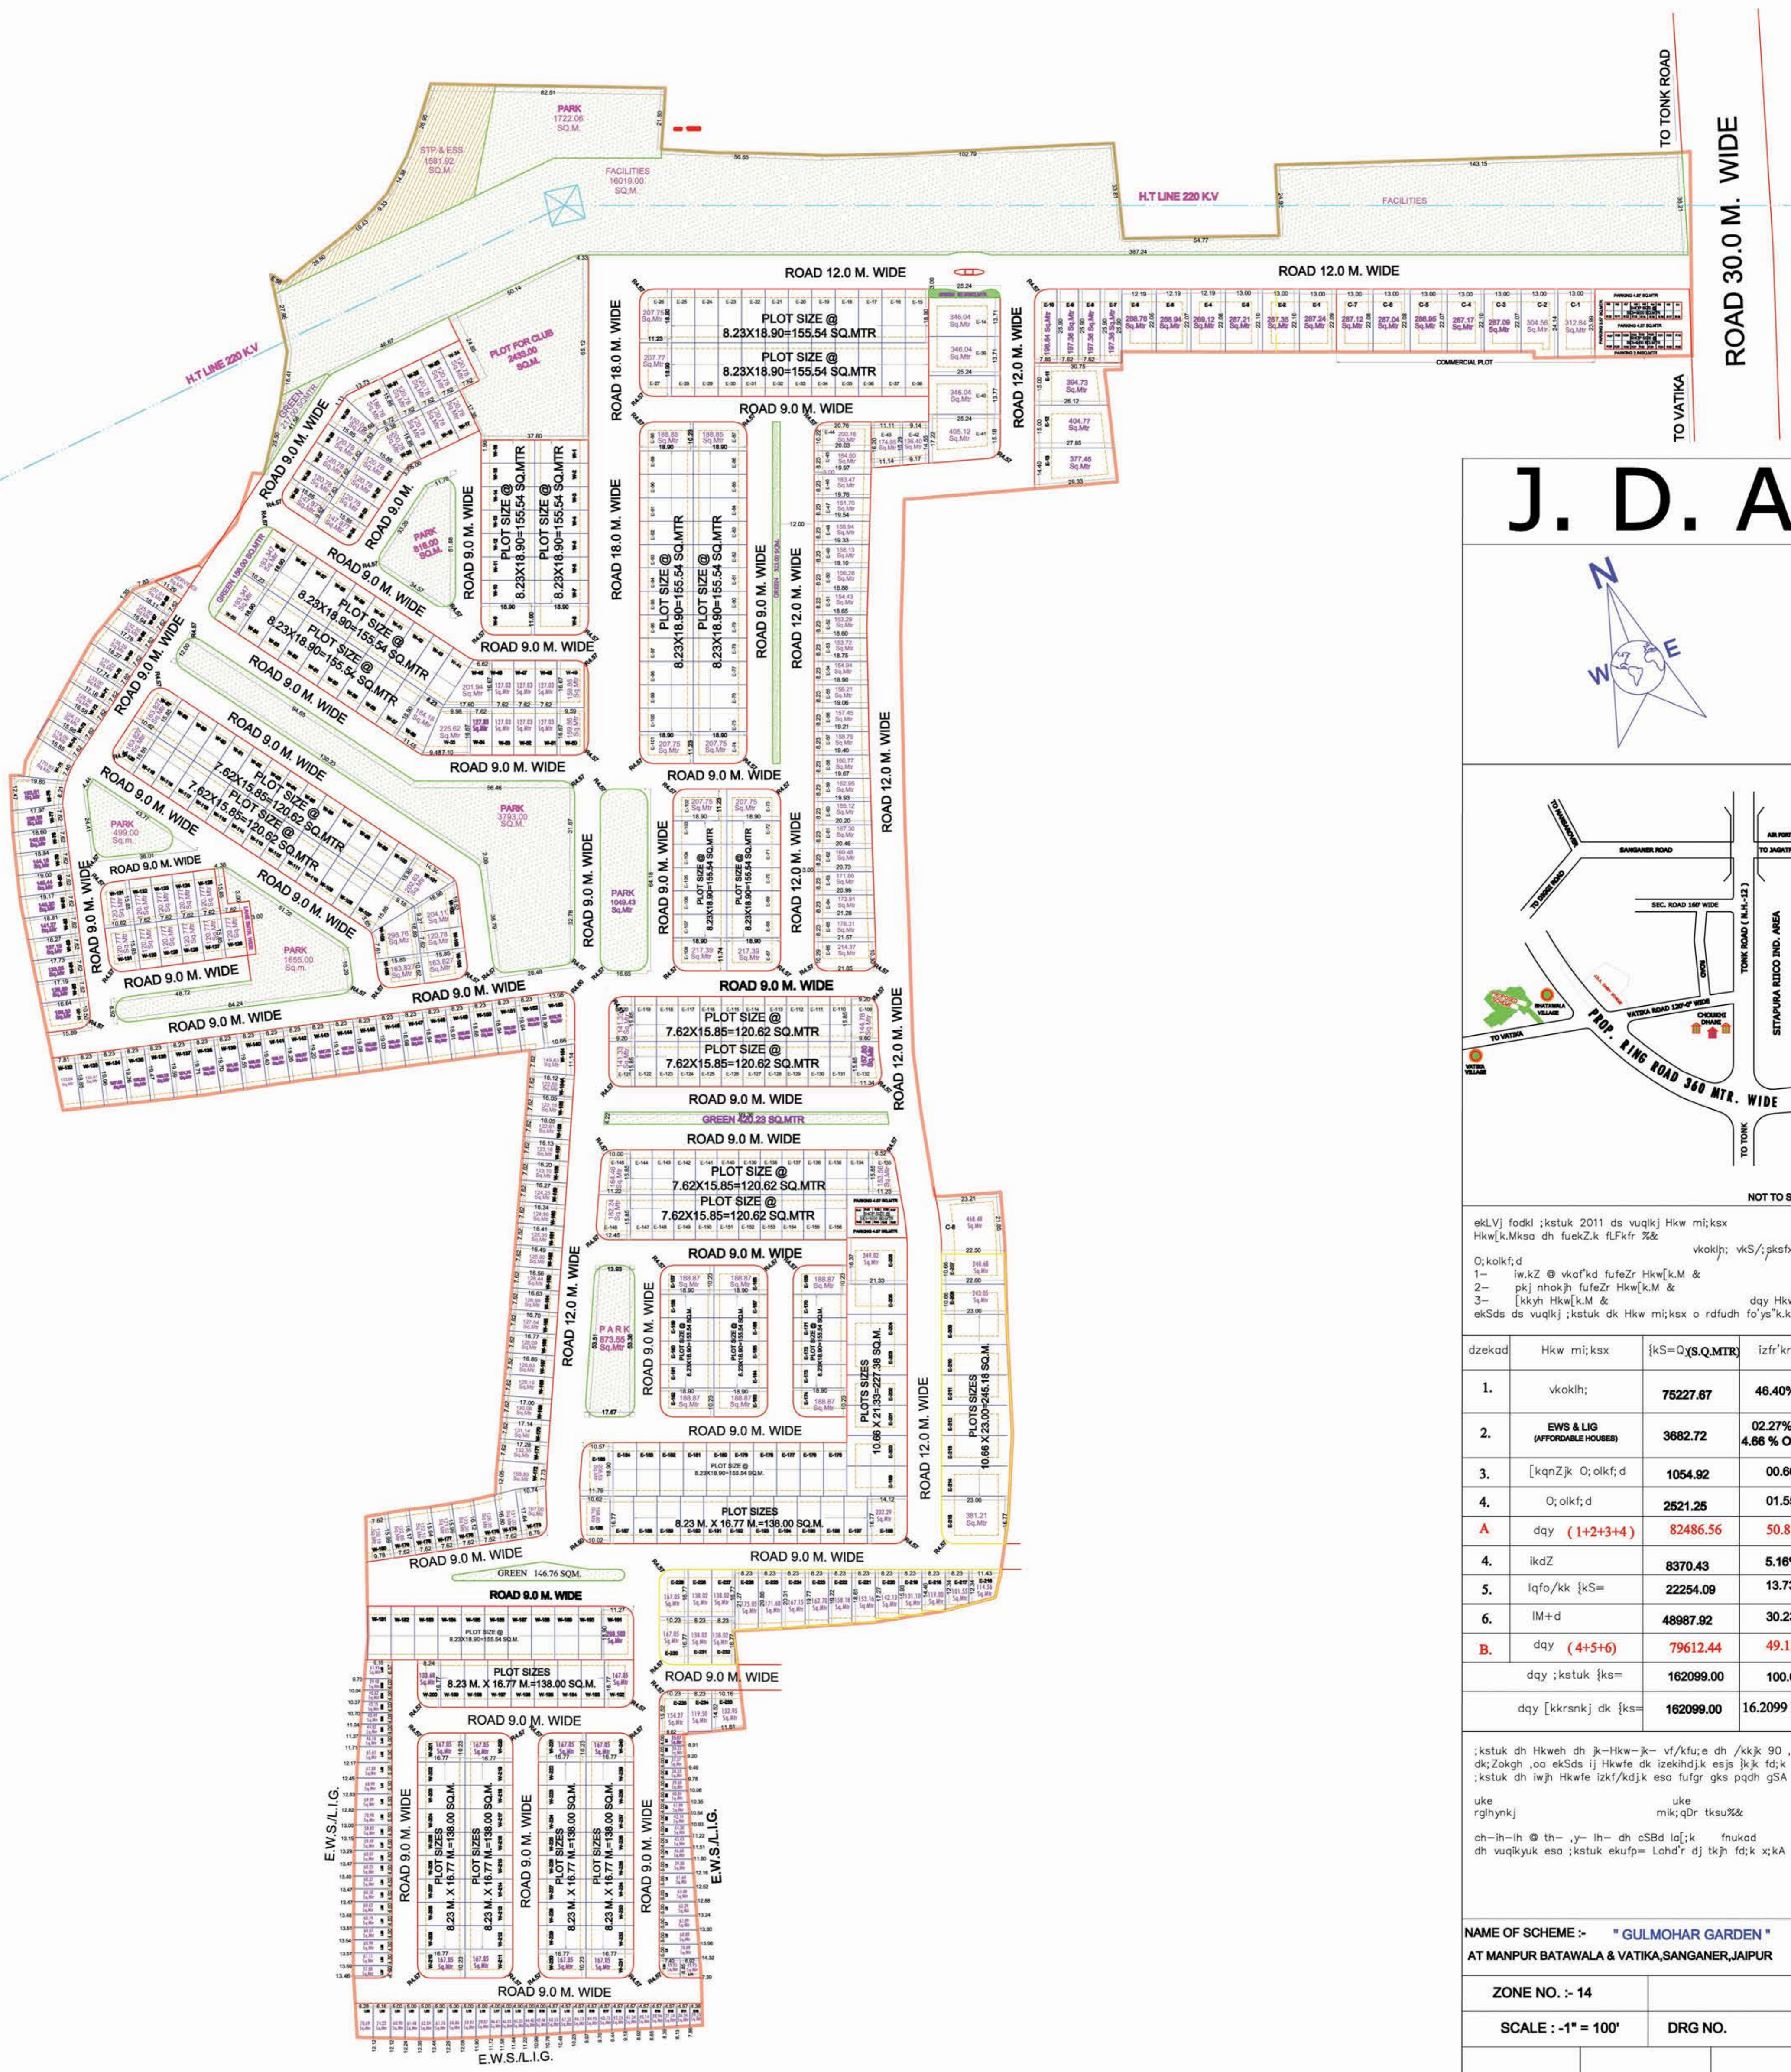


PROPOSED PROJECT " GULMOHAR GARDEN" BHATAWALA VILLAGE, VATIKA ROAD , JAIPUR.

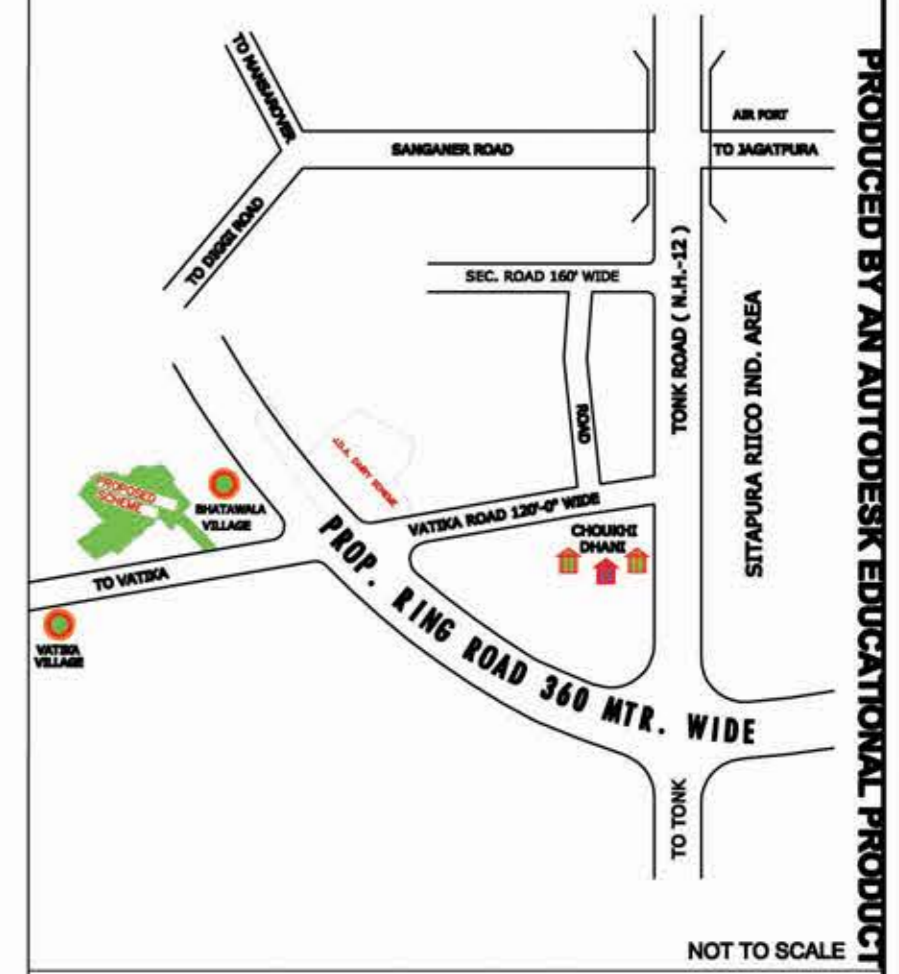

J. D. A

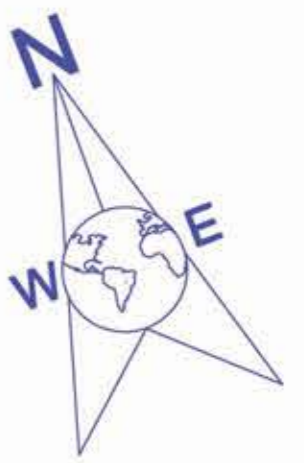

NOT TO SCALE

ekLVj fodki ;kstkuk 2011 ds vuqkj Hkw mi;ksx
Hkw[k.Mksaa dh fuekZ.k fLFkr %&
Q;kolkf;d vkolkjh; vkS;/gkstfd
1- iw.kZ @ vkaf'kd fufeZr Hkw[k.M &
2- pkj nhokjh fufeZr Hkw[k.M &
3- [kkyh Hkw[k.M & dgy Hkw[k.M
ekSds ds vuqkj ;kstkuk dk Hkw mi;ksx o rdufdh fo'ys"k.k %&

dzekad	Hkw mi;ksx	{kS=Qx(S.Q.MTR)	izfr'kr (%)
1.	vkolkjh;	75227.87	46.40%
2.	EWS & LIG (AFFORDABLE HOUSES)	3682.72	02.27% 4.66 % OF RESI.
3.	[kqnZ]k O;olkf;d	1054.92	00.66%
4.	O;olkf;d	2521.25	01.55%
A	dgy (1+2+3+4)	82486.56	50.88%
4.	ikdZ	8370.43	5.16%
5.	lqfo/kk {kS=	22254.09	13.73%
6.	lm+d	48987.92	30.23%
B.	dgy (4+5+6)	79612.44	49.12%
	dgy ;kstkuk {kS=	162099.00	100.00%
	dgy [kkrnskj] dk {kS=	162099.00	16.2099 HACT.

;kstkuk dh Hkweh dh jk-Hkw-jk- vt/kfu;e dh /kkj 90 , dh dk;Zokgh ,oa ekSds ij Hkwfue dk izekhdj.k esjs jkjk fd;k x;k;kA ;kstkuk dh iwjh Hkwfue izkf/kdj; esa fufgr gks pqdh gSA
uke rghnykj uke mik;qDr tksu%&
ch-in-in @ th- ,y- lh- dh cSBd laj;k fnukad dh vuqikyuk esa ;kstkuk ekufp= Lahd'r dj tkjh fd;k x;k;kA

NAME OF SCHEME :- " GULMOHAR GARDEN "		
AT MANPUR BATAWALA & VATIKA,SANGNER,JAIPUR		
ZONE NO. :- 14		
SCALE : -1" = 100'	DRG NO.	
D.T.P. ZONE	D.T.P.	S.T.P.
JAIPUR DEVELOPMENT AUTHORITY JAIPUR		

PRODUCED BY AN AUTODESK EDUCATIONAL PRODUCT

PRODUCED BY AN AUTODESK EDUCATIONAL PRODUCT